







2

1

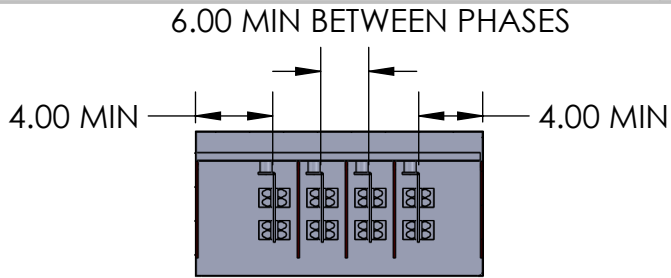

- NOTES:
- BOX AND COVER CONSTRUCTION- GALV STEEL (12GA)  
FINISH: POWDER COAT GRAY ENAMEL
  - BUS BARS- COPPER 98% CONDUCTIVITY
  - BOX SHALL HAVE NAME PLATE WITH MANUFACTURER'S NAME
  - FRONT COVER SHALL BE SEALABLE WITH (2) HANDLES
  - LINE SIDE: PROVISIONS FOR (2) 600 MCM
  - LOAD SIDE: MOUNT UP TO (5) 600 MCM
  - NEMA 3R CONSTRUCTION INCLUDES SEAM WELDED BODY, OUTSIDE MOUNTING TABS ON ALL FOUR CORNERS, GASKETED COVERS
  - "120/208v BLACK LABEL WITH WHITE LETTERING LOCATION ON INSIDE AND OUTSIDE OF THE ENCLOSURE
  - SHORT CIRCUIT CURRENT RATING 200,000 SYM RMS AMPS

B

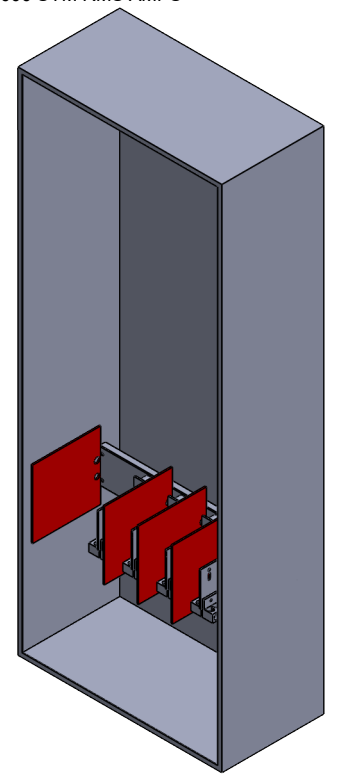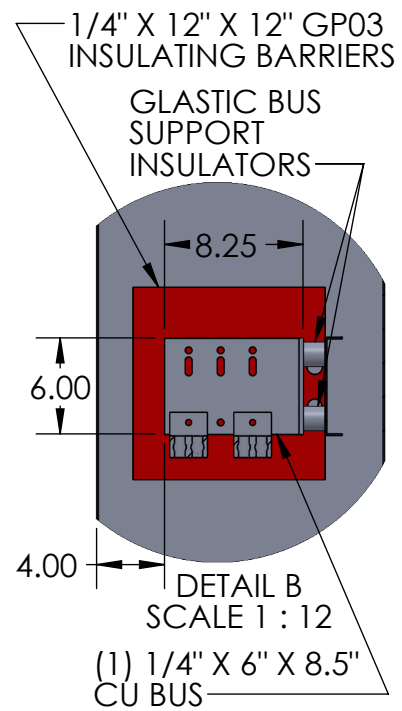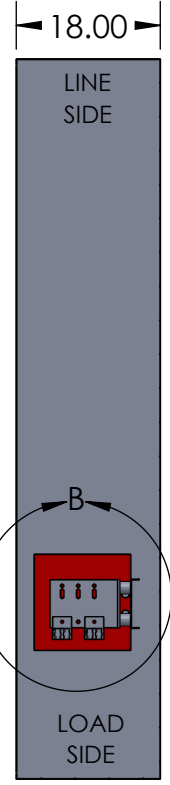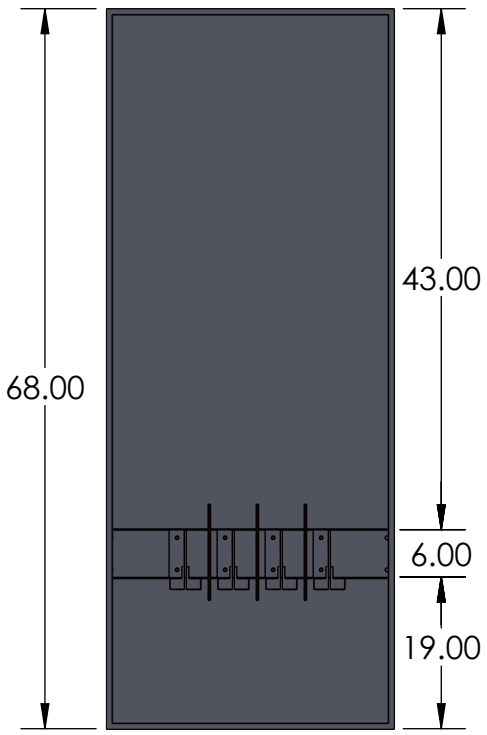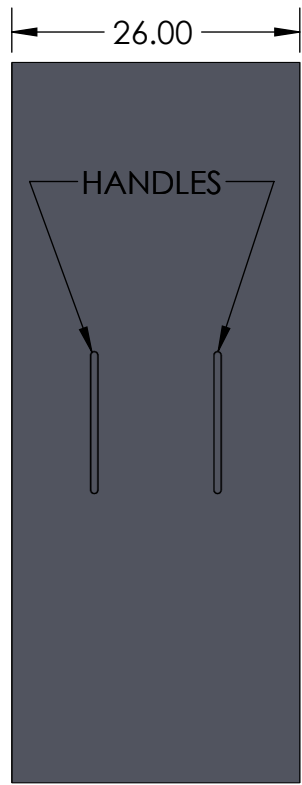

B

A

			<b>MATL:</b> 12 GA GALV <b>FINISH:</b> ANSI 61 GREY POWDER COAT <b>WEIGHT:</b>		<b>DRAWING TITLE:</b> EO-68-N3R CUT SHEET <b>PART #:</b> NAV-EO-68-9072B-N3R	
155 MARCUS BLVD HAUPPAUGE, NEW YORK 11788 PH: (718) 257-2111 FAX: (718) 257-2626			<b>UNLESS OTHERWISE SPECIFIED:</b> 1. REMOVE ALL BURRS AND BREAK ALL SHARP EDGES .015 X 45° OR .015R 2. DIMENSIONAL LIMITS APPLY AFTER PLATING 3.  MACHINED SURFACES EXCEPT AS NOTED		<b>DESCRIPTION:</b> NEMA 3R SERVICE ENTRANCE BOX UP TO 2 SETS LINE SIDE SPECIFIED TO CON ED EO-9072-B	
<b>DRAWN BY:</b> N. BOSETTI <b>DATE:</b> 11/14/2024 <b>APPROVED BY:</b>	<b>PROPRIETARY AND CONFIDENTIAL</b> THE INFORMATION CONTAINED IN THIS DRAWING IS THE SOLE PROPERTY OF Nav-Tech Inc. ANY REPRODUCTION IN PART OR AS A WHOLE WITHOUT THE WRITTEN PERMISSION OF Nav-Tech Inc. IS PROHIBITED.		<b>UNLESS OTHERWISE SPECIFIED:</b> ALL DIMENSIONS ARE NOMINAL UNLESS EXPLICITLY SPECIFIED OTHERWISE		<b>DO NOT SCALE DRAWING</b>	SCALE: 1:24 SIZE: A SHEET: 1 OF 1 REV: 6

A

2

1